



STATE OF CALIFORNIA
DEPARTMENT OF TRANSPORTATION
PROJECT PLANS FOR CONSTRUCTION ON
STATE HIGHWAY

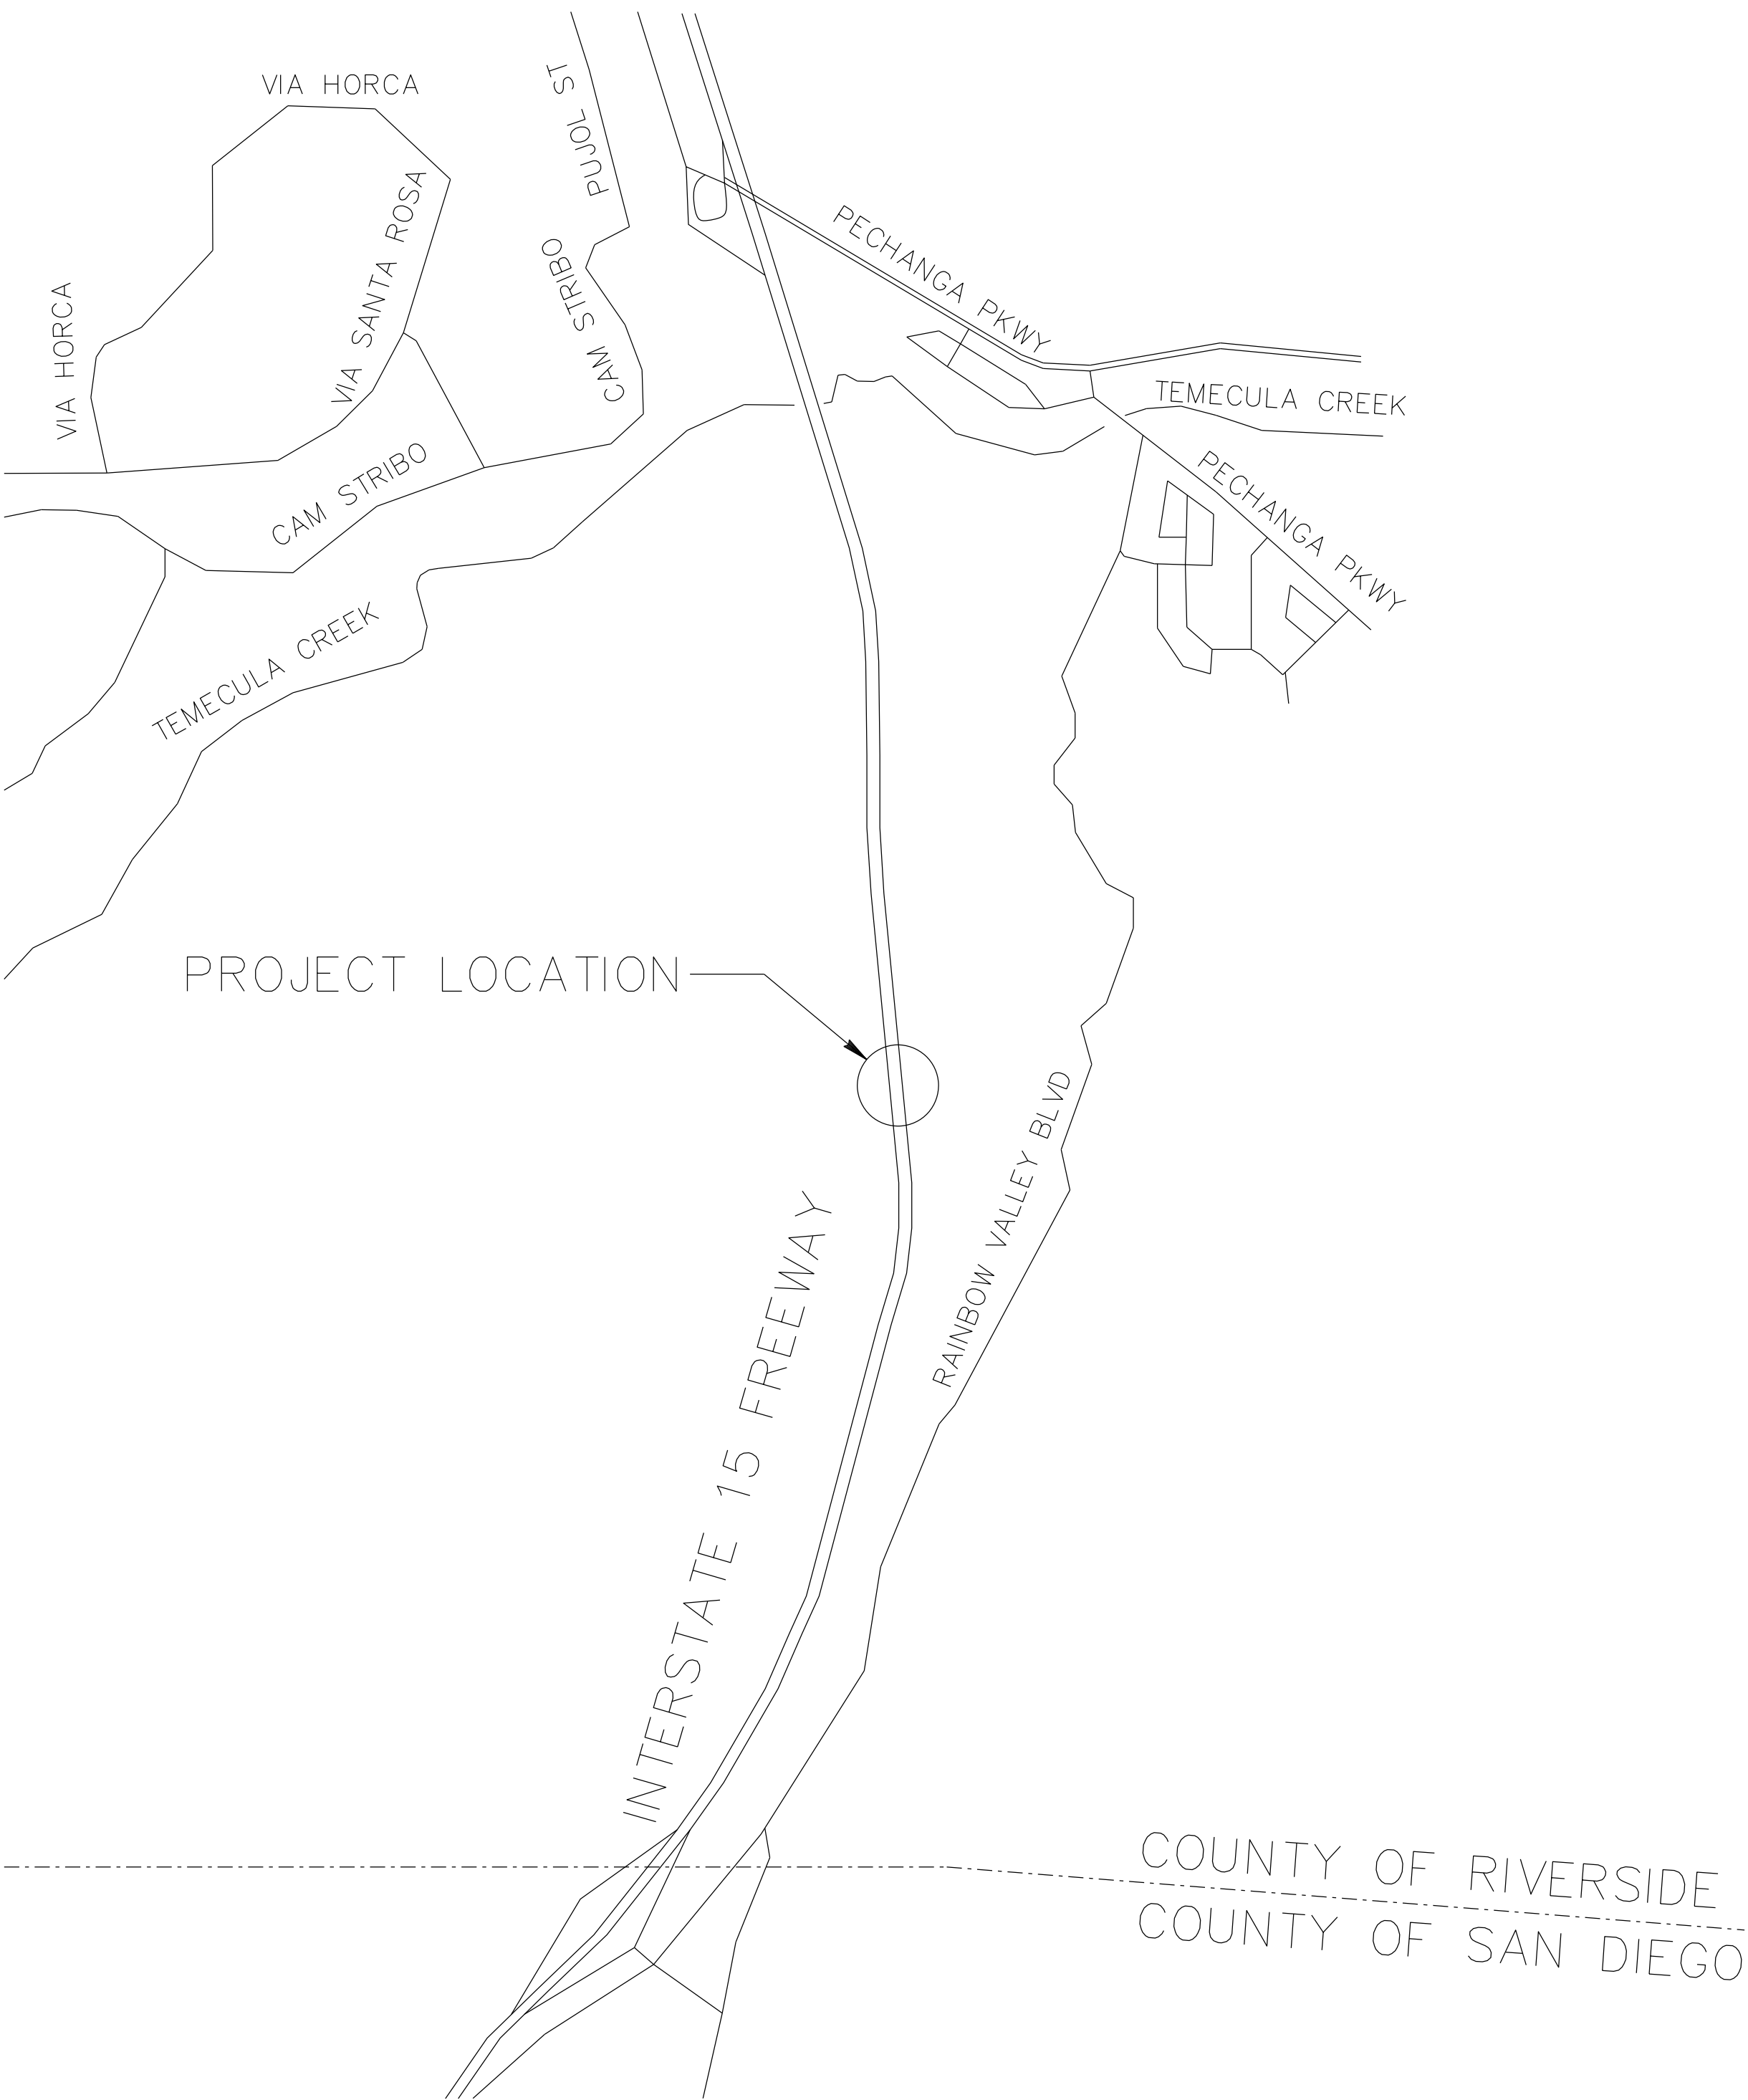

PROJECT MANAGER

DESIGN ENGINEER

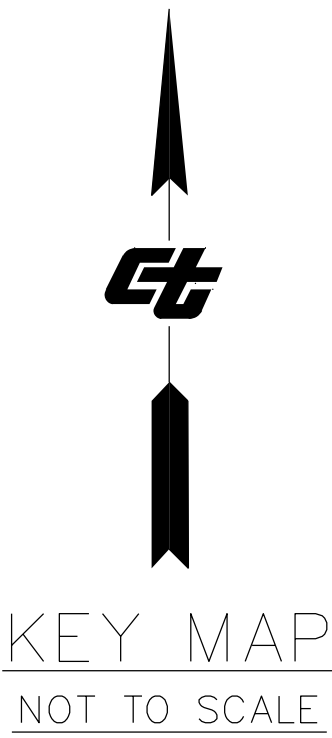

THE CONTRACTOR SHALL POSSESS THE CLASS (OR CLASSES)
OF LICENSE AS SPECIFIED IN THE "NOTICE TO BIDDERS."

CONTRACT No.

PROJECT ID

PROJECT ENGINEER DATE
REGISTERED CIVIL ENGINEER

PLANS APPROVAL DATE
THE STATE OF CALIFORNIA OR ITS
OFFICERS OR AGENTS SHALL NOT BE
RESPONSIBLE FOR THE ACCURACY OR
COMPLETENESS OF SCANNED COPIES OF THIS PLAN SHEET.



DIST	COUNTY	ROUTE	POST MILES TOTAL PROJECT	SHEET NO	TOTAL SHEETS
X	X	X			

REGISTERED CIVIL ENGINEER

DATE

X

PLANS APPROVAL DATE

REGISTERED PROFESSIONAL ENGINEER



No. X

Exp. X

CIVIL

STATE OF CALIFORNIA

The State of California or its officers or agents shall not be responsible for the accuracy or completeness of scanned copies of this plan sheet.

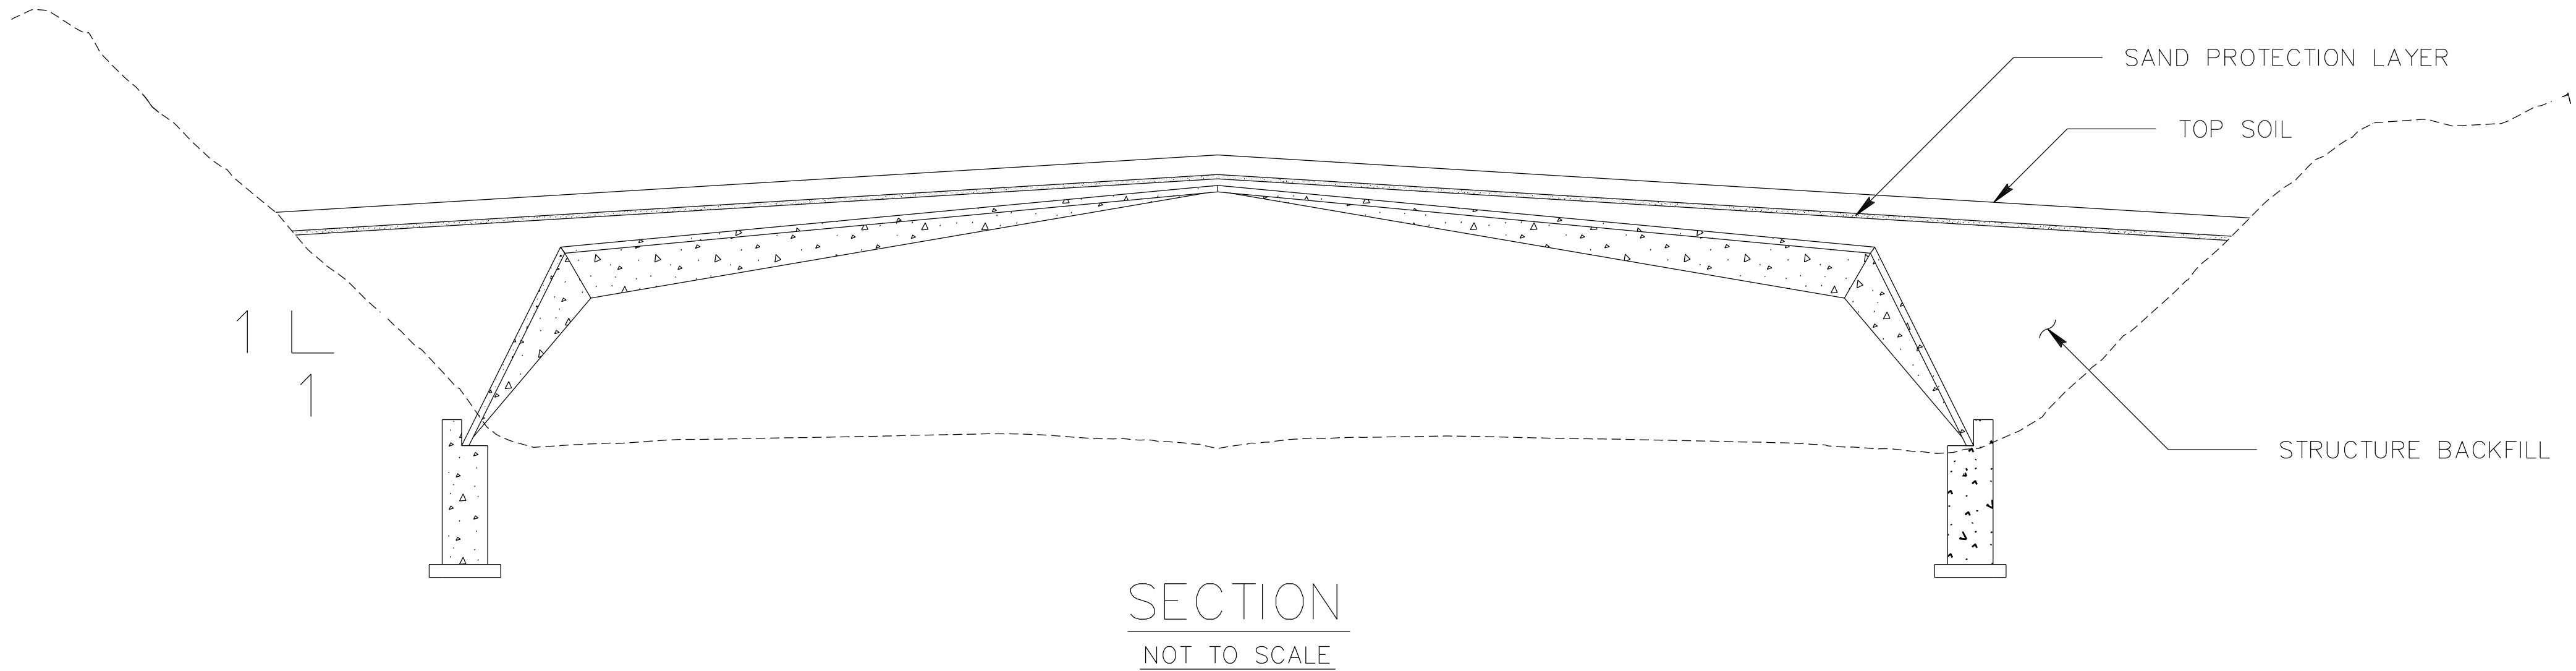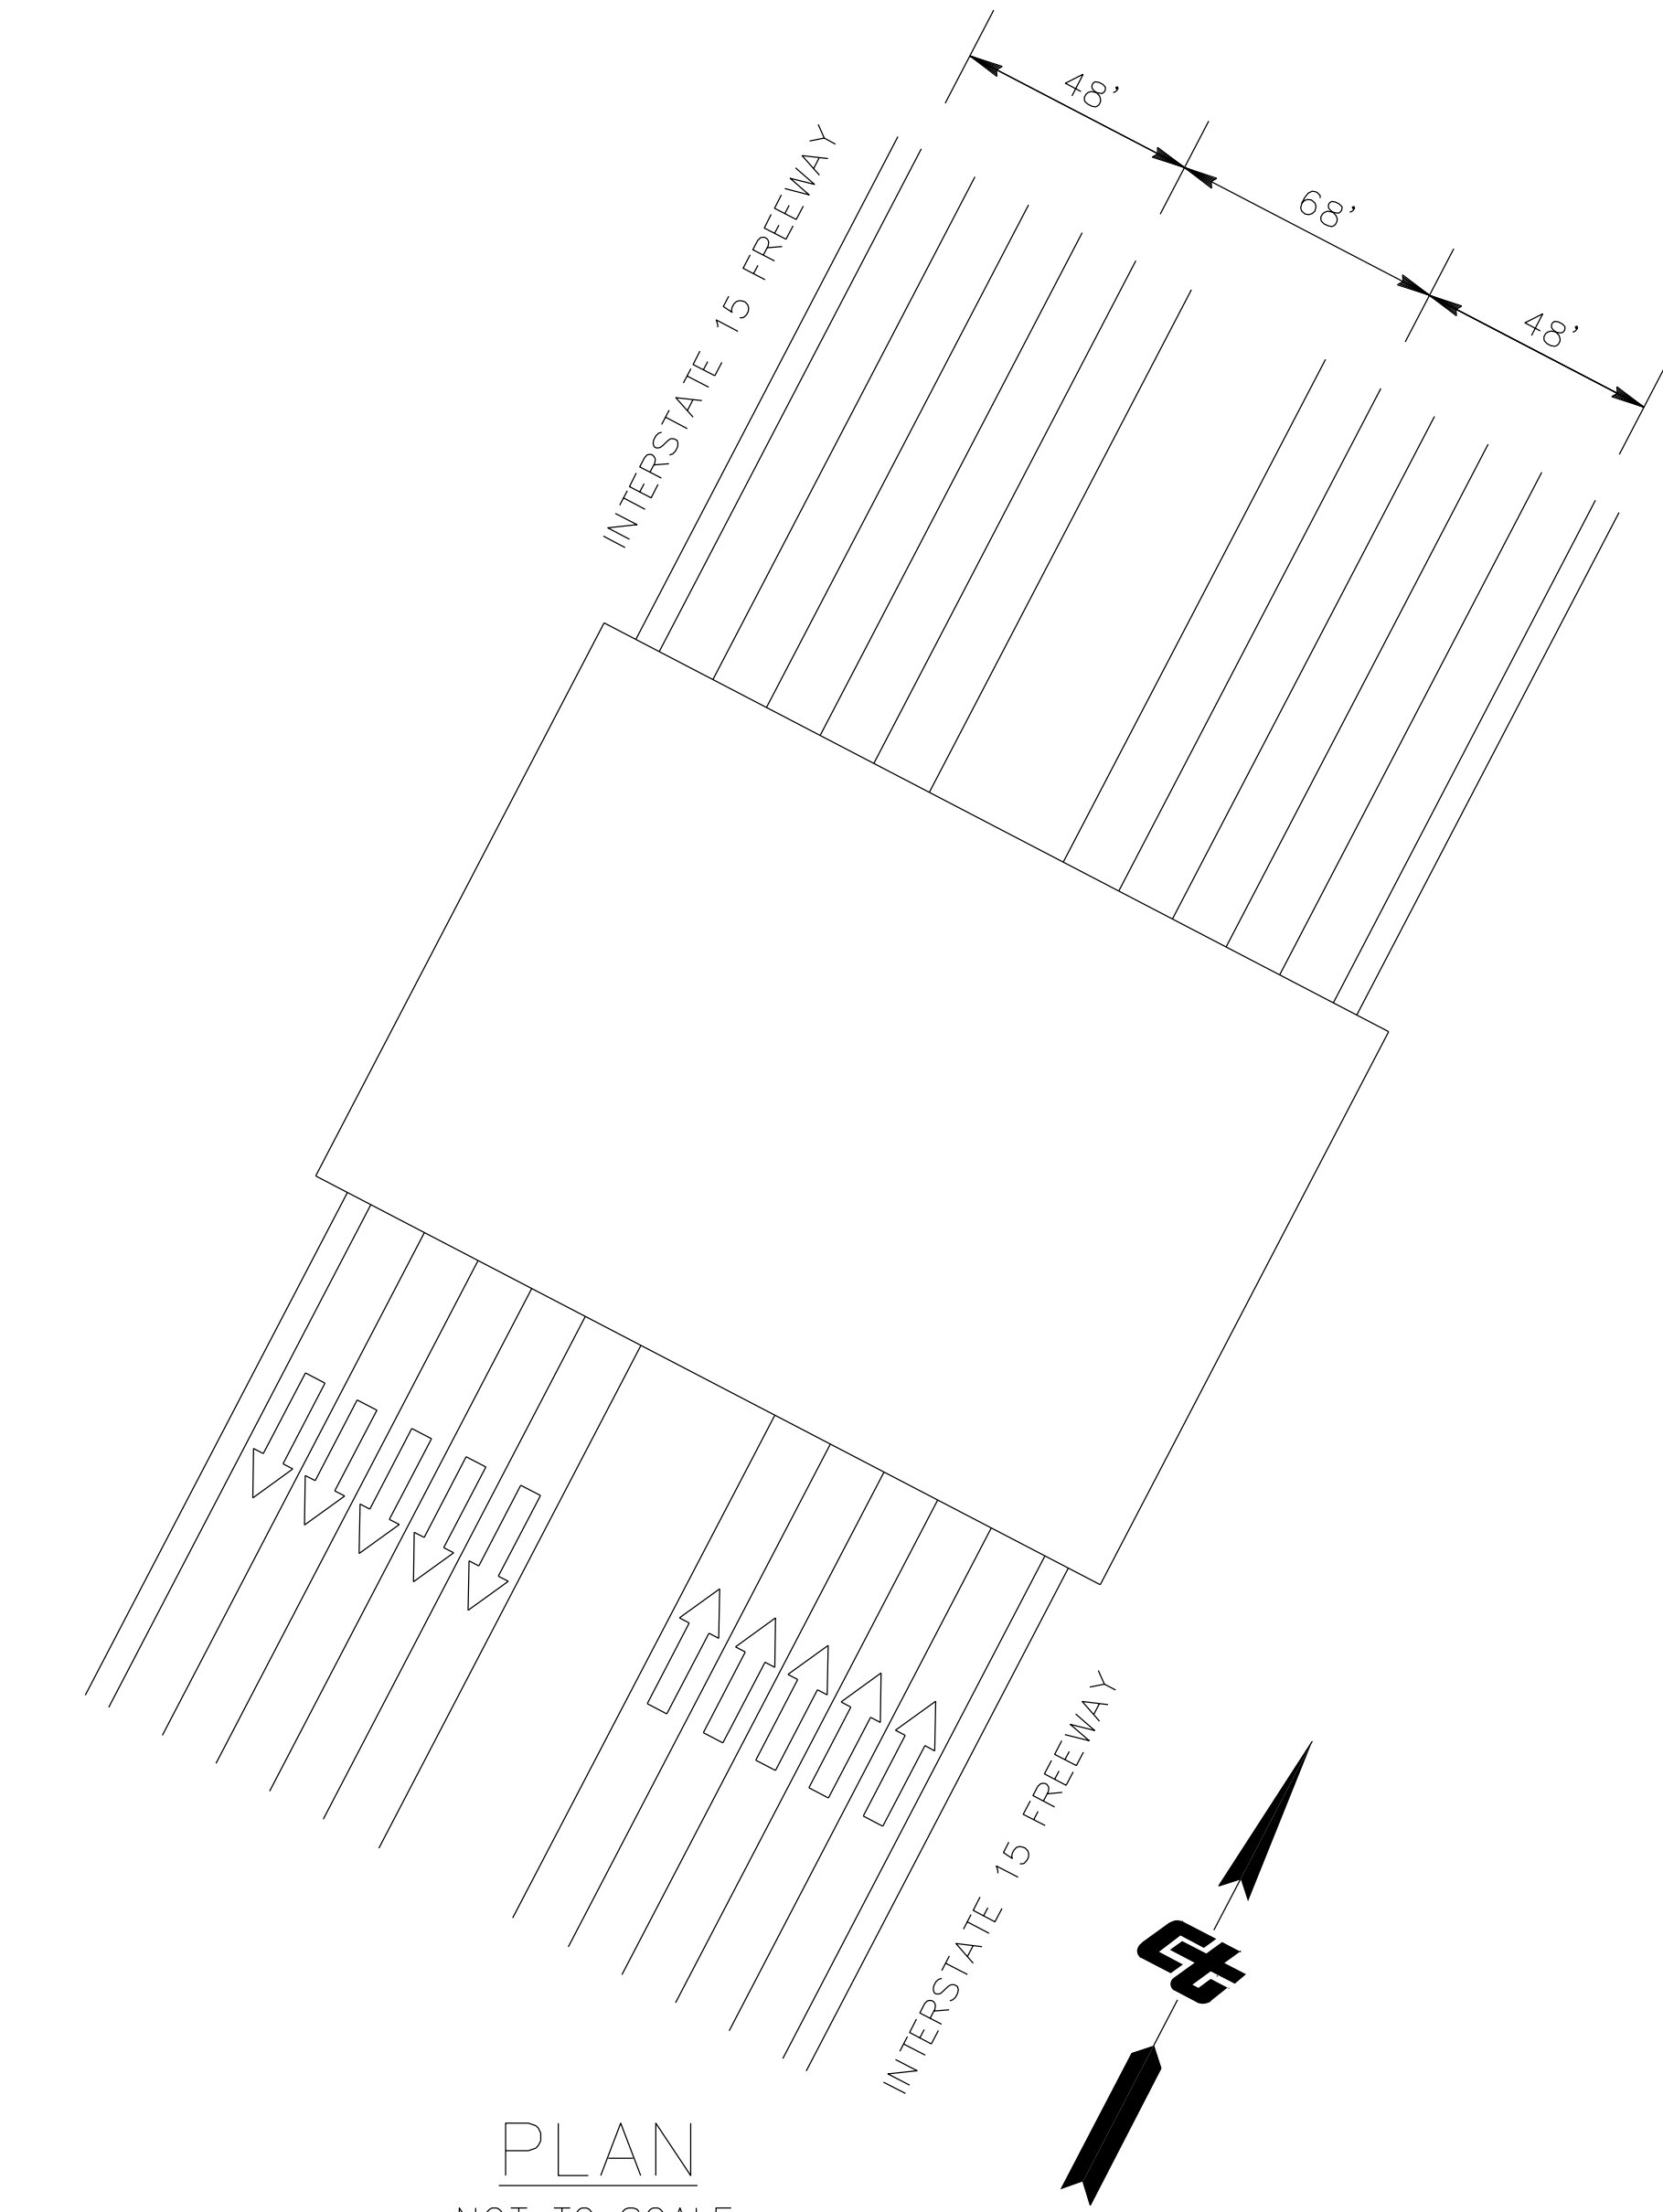

X DESIGN OVERSIGHT	DESIGN	BY X	CHECKED X	LOAD & RESISTANCE FACTOR DESIGN	LIVE LOADING: HL93 W/"LOW-BODY"; PERMIT DESIGN VEHICLE	PREPARED FOR THE STATE OF CALIFORNIA DEPARTMENT OF TRANSPORTATION	X PROJECT ENGINEER	BRIDGE NO. X	GENERAL PLAN			
X SIGN OFF DATE	DETAILS	BY X	CHECKED X	LAYOUT	BY X	CHECKED X		POST MILES X				
	QUANTITIES	BY X	CHECKED X	SPECIFICATIONS	BY X	PLANS AND SPECS COMPARED X						
DESIGN GENERAL PLAN SHEET (ENGLISH) (REV. 03/14/12)				ORIGINAL SCALE IN INCHES FOR REDUCED PLANS		0 1 2 3	UNIT: PROJECT NUMBER & PHASE: X	CONTRACT NO.: X	DISREGARD PRINTS BEARING EARLIER REVISION DATES	REVISION DATES	SHEET X	OF X
FILE -> \$REQUEST												

DIST	COUNTY	ROUTE	POST MILES TOTAL PROJECT	SHEET NO	TOTAL SHEETS
X	X	X			
REGISTERED CIVIL ENGINEER			X DATE		
PLANS APPROVAL DATE					
The State of California or its officers or agents shall not be responsible for the accuracy or completeness of scanned copies of this plan sheet.					

REGISTERED PROFESSIONAL ENGINEER


X

NO. X

EXP. X

CIVIL

STATE OF CALIFORNIA

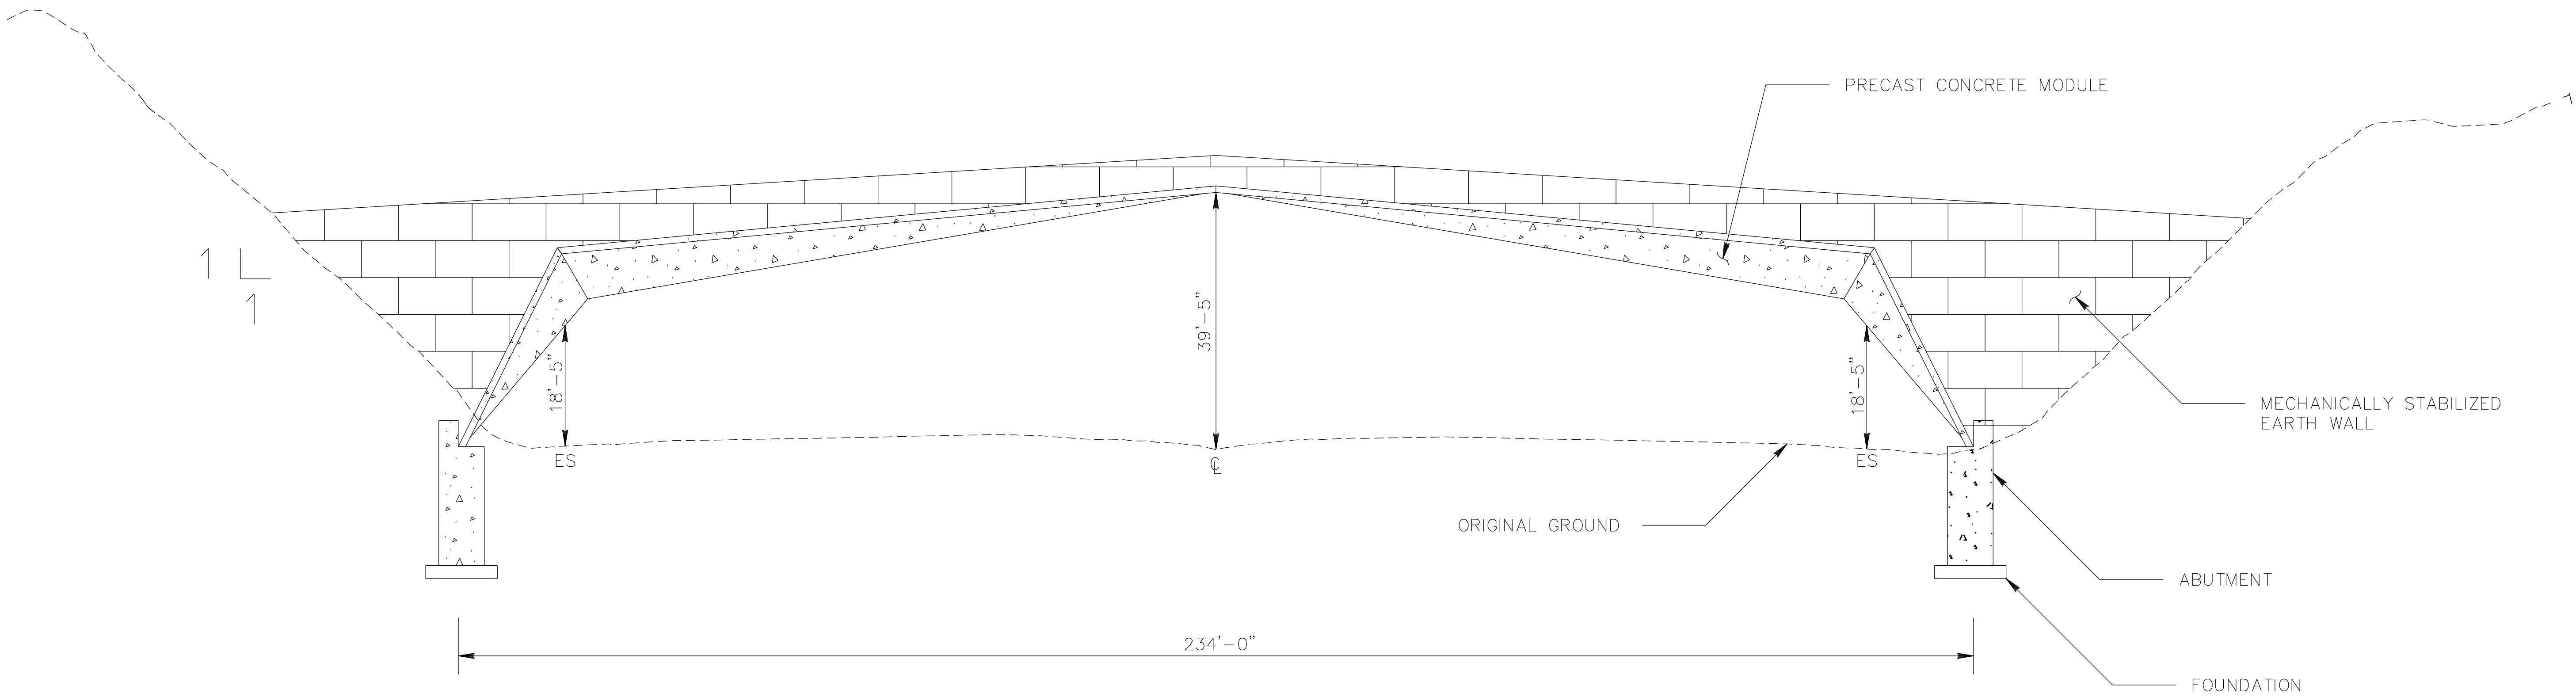

ELEVATION
NOT TO SCALE

X DESIGN OVERSIGHT X SIGN OFF DATE	DESIGN	BY X	CHECKED X	LOAD & RESISTANCE FACTOR DESIGN		LIVE LOADING: HL93 W/"LOW-BOY": PERMIT DESIGN VEHICLE		PREPARED FOR THE STATE OF CALIFORNIA DEPARTMENT OF TRANSPORTATION	X PROJECT ENGINEER	BRIDGE NO.	X										
	DETAILS	BY X	CHECKED X	LAYOUT	BY X	CHECKED X	POST MILES														
	QUANTITIES	BY X	CHECKED X	SPECIFICATIONS	BY X	PLANS AND SPECS COMPARED X	X														
	DESIGN GENERAL PLAN SHEET (ENGLISH) (REV. 03/14/12)									UNIT: PROJECT NUMBER & PHASE: X		CONTRACT NO.: X	DISREGARD PRINTS BEARING EARLIER REVISION DATES	REVISION DATES	SHEET	OF					
ORIGINAL SCALE IN INCHES FOR REDUCED PLANS														0	1	2	3	FILE => \$REQUEST			

TIME PLOTTED => \$TIME
DATE PLOTTED => \$DATE
USERNAME => \$USER

